
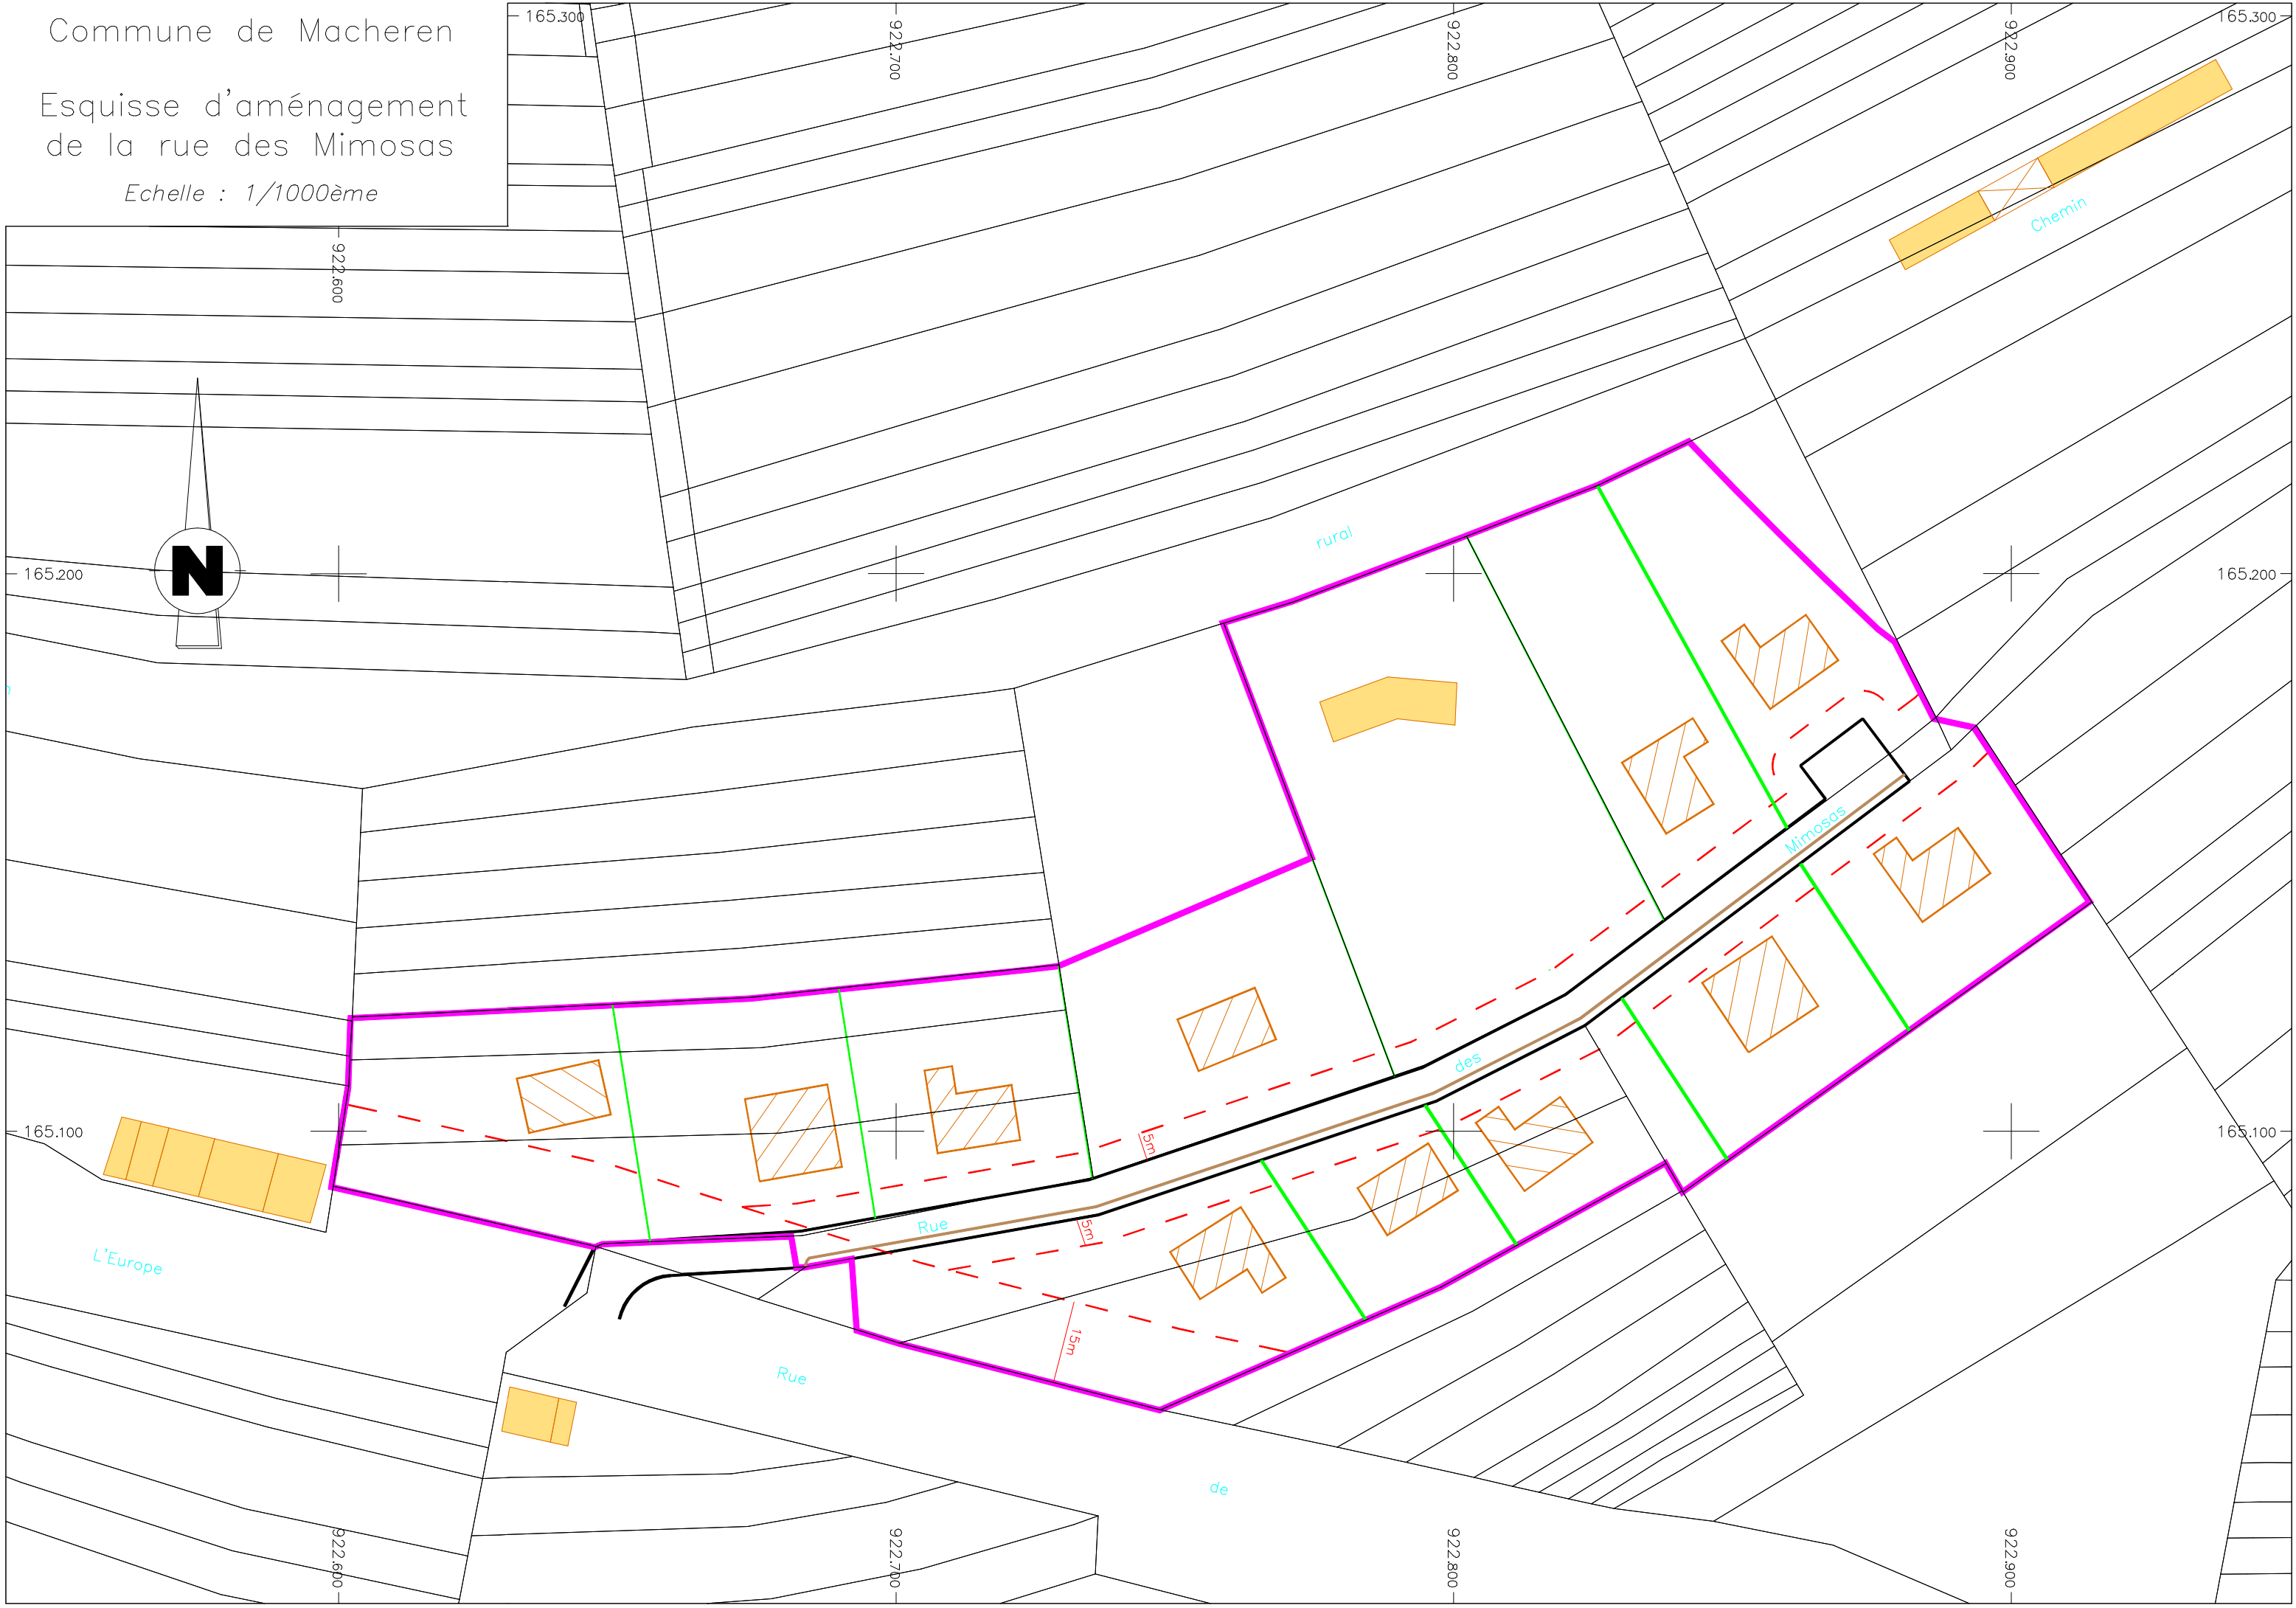


Commune de Macheren

Esquisse d'aménagement de la rue des Mimosas

Echelle : 1/1000ème

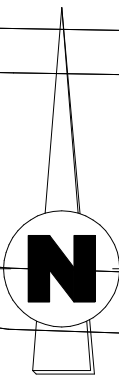

165.200

165.100

165.000

922.600

165.300

922.700

922.800

922.900

165.300

165.200

165.100

922.600

922.700

922.800

922.900